


101 102 103 104 105 106 107 108

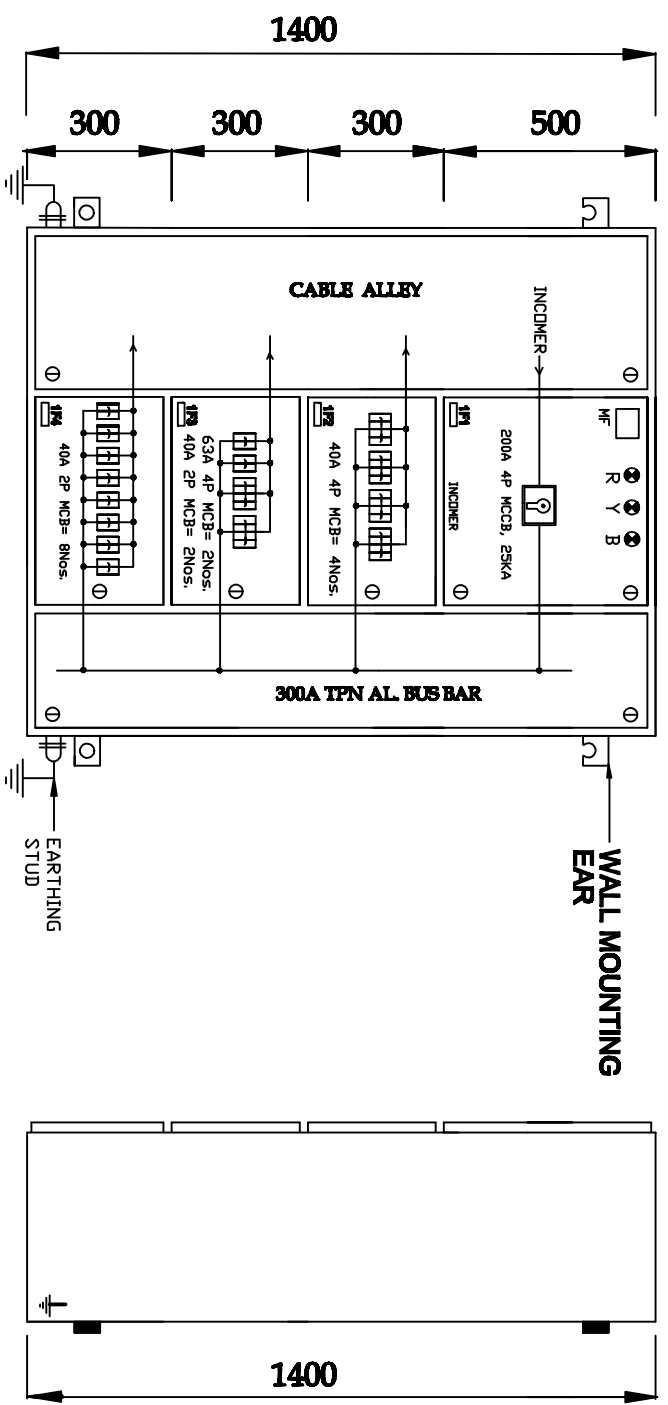


**Legend Details**  
 MF = Volt, Ampere, Frequency KWH Meter  
 R = R, PHASE  
 Y = Y, PHASE  
 B = B, PHASE

**BUS BAR SIZE FOR 400A:-**  
 R- PHASE : 1×30×10 mm AL.  
 Y- PHASE : 1×30×10 mm AL.  
 B- PHASE : 1×30×10 mm AL.  
 NEUTRAL : 1×25×06 mm AL.

**PANEL DIMENSIONS:-**  
 HEIGHT : 1400mm  
 WIDTH : 1100mm  
 DEPTH : 300mm

QTY, =1NO.

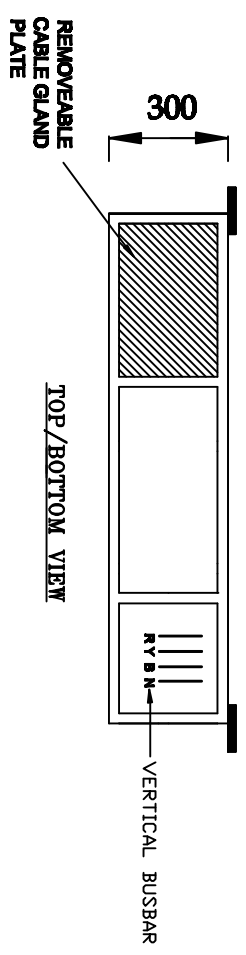

CONTRACTOR:-  
 JAVITA HANDARD UNIVERSITY  
 NEW DELHI

PROJECT:-  
 DRAWN  
 CHECKED  
 APPROVED  
 SCALE NTS  
 DATED

TITLE:-  
 GROUND & FIRST FLOOR  
 UPS PANEL  
 GENERAL ARRANGEMENT

|            |       |   |   |
|------------|-------|---|---|
| COMP. FILE | REV.  | B | C |
| DRG. No.   | DATED |   |   |

|                           |   |   |   |   |   |   |
|---------------------------|---|---|---|---|---|---|
| ALL DIMENSIONS ARE IN mm. | 1 | 2 | 3 | 6 | 7 | 8 |
|---------------------------|---|---|---|---|---|---|