



FRONT VIEW

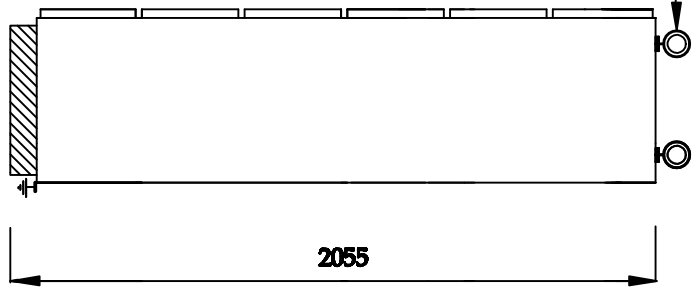

SIDE VIEW

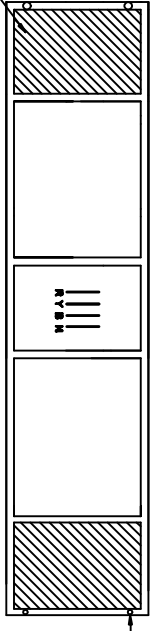

TOP/BOTTOM VIEW

PANEL DIMENSIONS:-
 HEIGHT : 2055mm
 WIDTH : 2000mm
 DEPTH : 400mm

QTY, =1NO.

Legend Details
 MF = Multi Function Meter
 R = R, PHASE
 Y = Y, PHASE
 B = B, PHASE

EARTHING
 BUS BAR(25X6 AL.)

12 MM DIA FOUNDATION
 HOLES

REMOVABLE
 CABLE GLAND
 PLATES

CLIENT:- JAMIA HANWARD UNIVERSITY
 NEW DELHI

PROJECT:-
 DRAWN
 CHECKED
 APPROVED

SCALE NTS
 DATED

ALL DIMENSIONS ARE IN mm.

TITLE:- MAIN LIGHT AND POWER PANEL
 FOR GROUND&FIRST FLOOR
 GENERAL ARRANGEMENT

COMP. FILE	REV. A	B	C
DRG. No.	DATED		

DRG. No.	SHEET 1	OF 1
----------	---------	------